




Legend

- Site (Stage 1)
- BESS related infrastructure (Stage 1)
- Transmission corridor and connection (Stage 2)
- Commissioned connection (Stage 2)
- Transgrid Broken Hill Substation
- Commons
- Railway
- Contour
- Ephemeral Watercourse

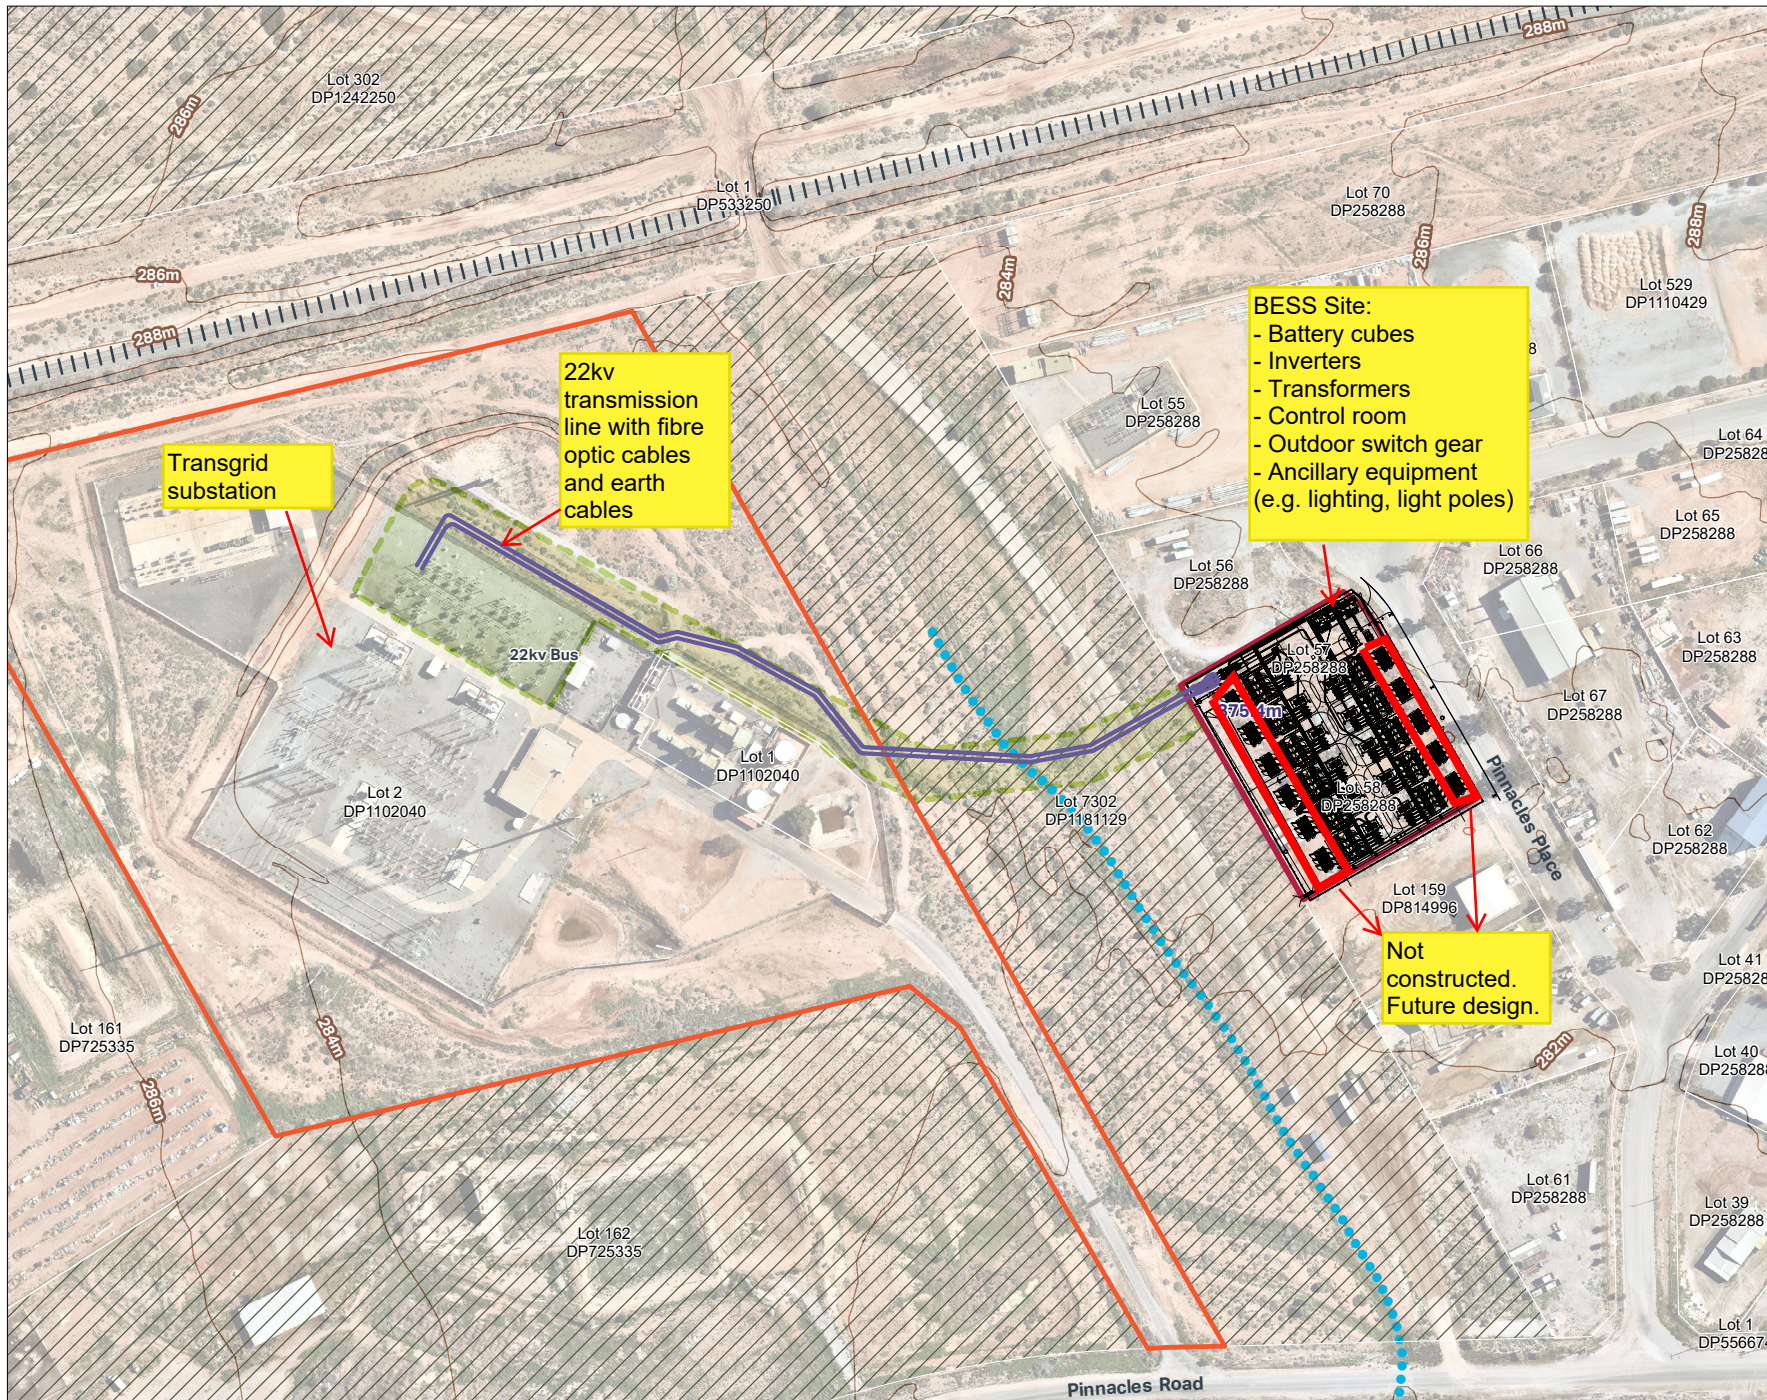

BESS Site:
 - Battery cubes
 - Inverters
 - Transformers
 - Control room
 - Outdoor switch gear
 - Ancillary equipment (e.g. lighting, light poles)

22kv transmission line with fibre optic cables and earth cables

Transgrid substation

Not constructed. Future design.



**FIGURE 1:
FINAL LAYOUT PLAN**

Copyright: Copyright in material relating to the base layers (contextual information) on this page is licensed under a Creative Commons Attribution 3.0 Australia licence © Department of Finance, Services & Innovation 2017, (Digital Cadastral Database and/or Digital Topographic Database).


The terms of Creative Commons Attribution 3.0 Australia License are available from <https://creativecommons.org/licenses/by/3.0/au/legalcode> (Copyright Licence)

Neither AECOM Australia Pty Ltd (AECOM) nor the Department of Finance, Services & Innovation make any representations or warranties of any kind, about the accuracy, reliability, completeness or suitability or fitness for purpose in relation to the content (in accordance with clause 5 of the Copyright Licence). AECOM has prepared this document for the sole use of its Client based on the Client's description of its requirements having regard to the assumptions and other limitations set out in this report, including page 2.

Indicative only, subject to detailed design.
 Source: Imagery @ Nearmap, 2021

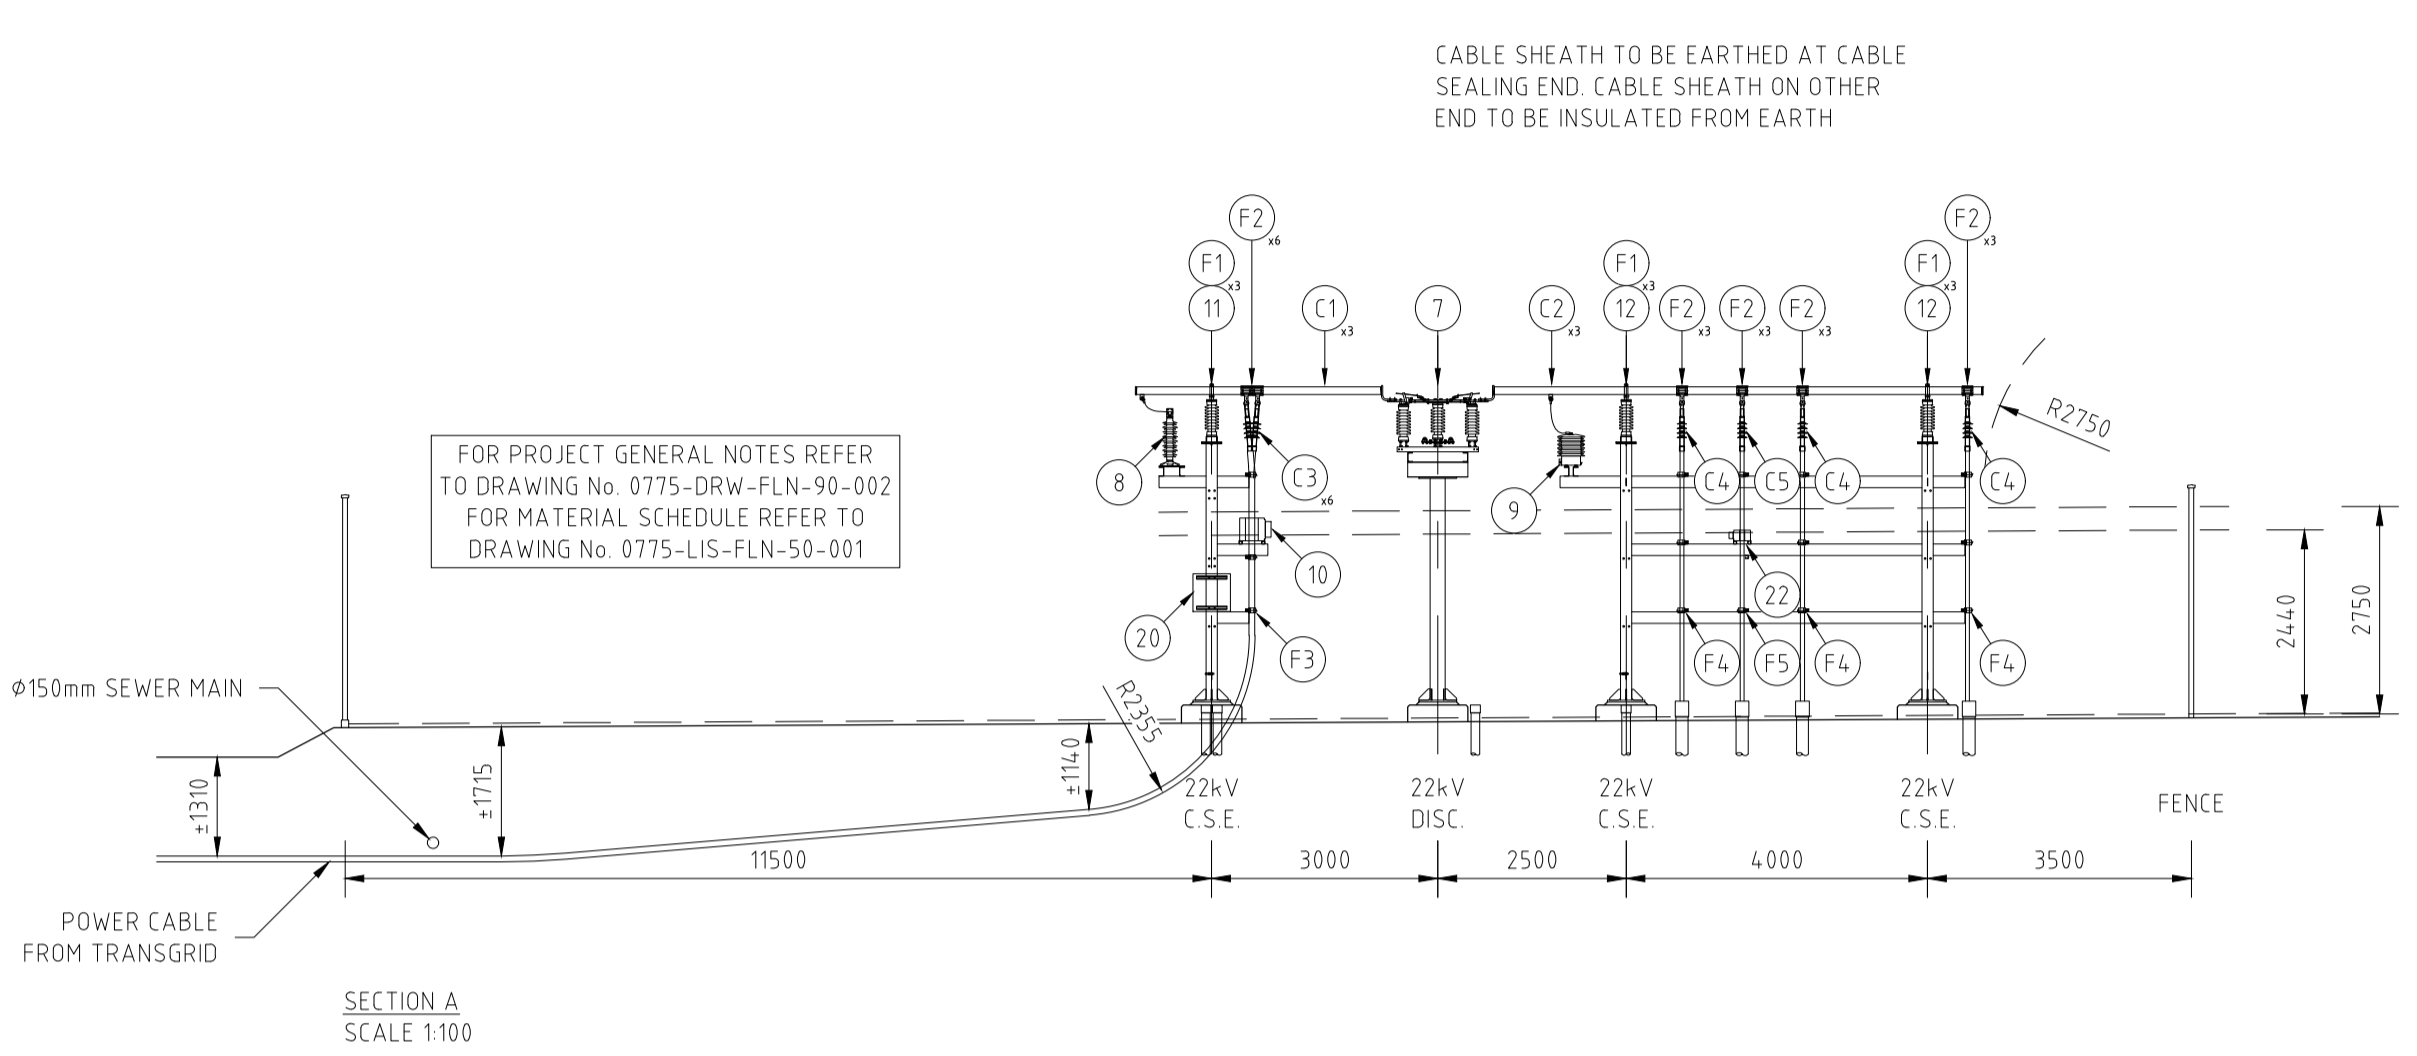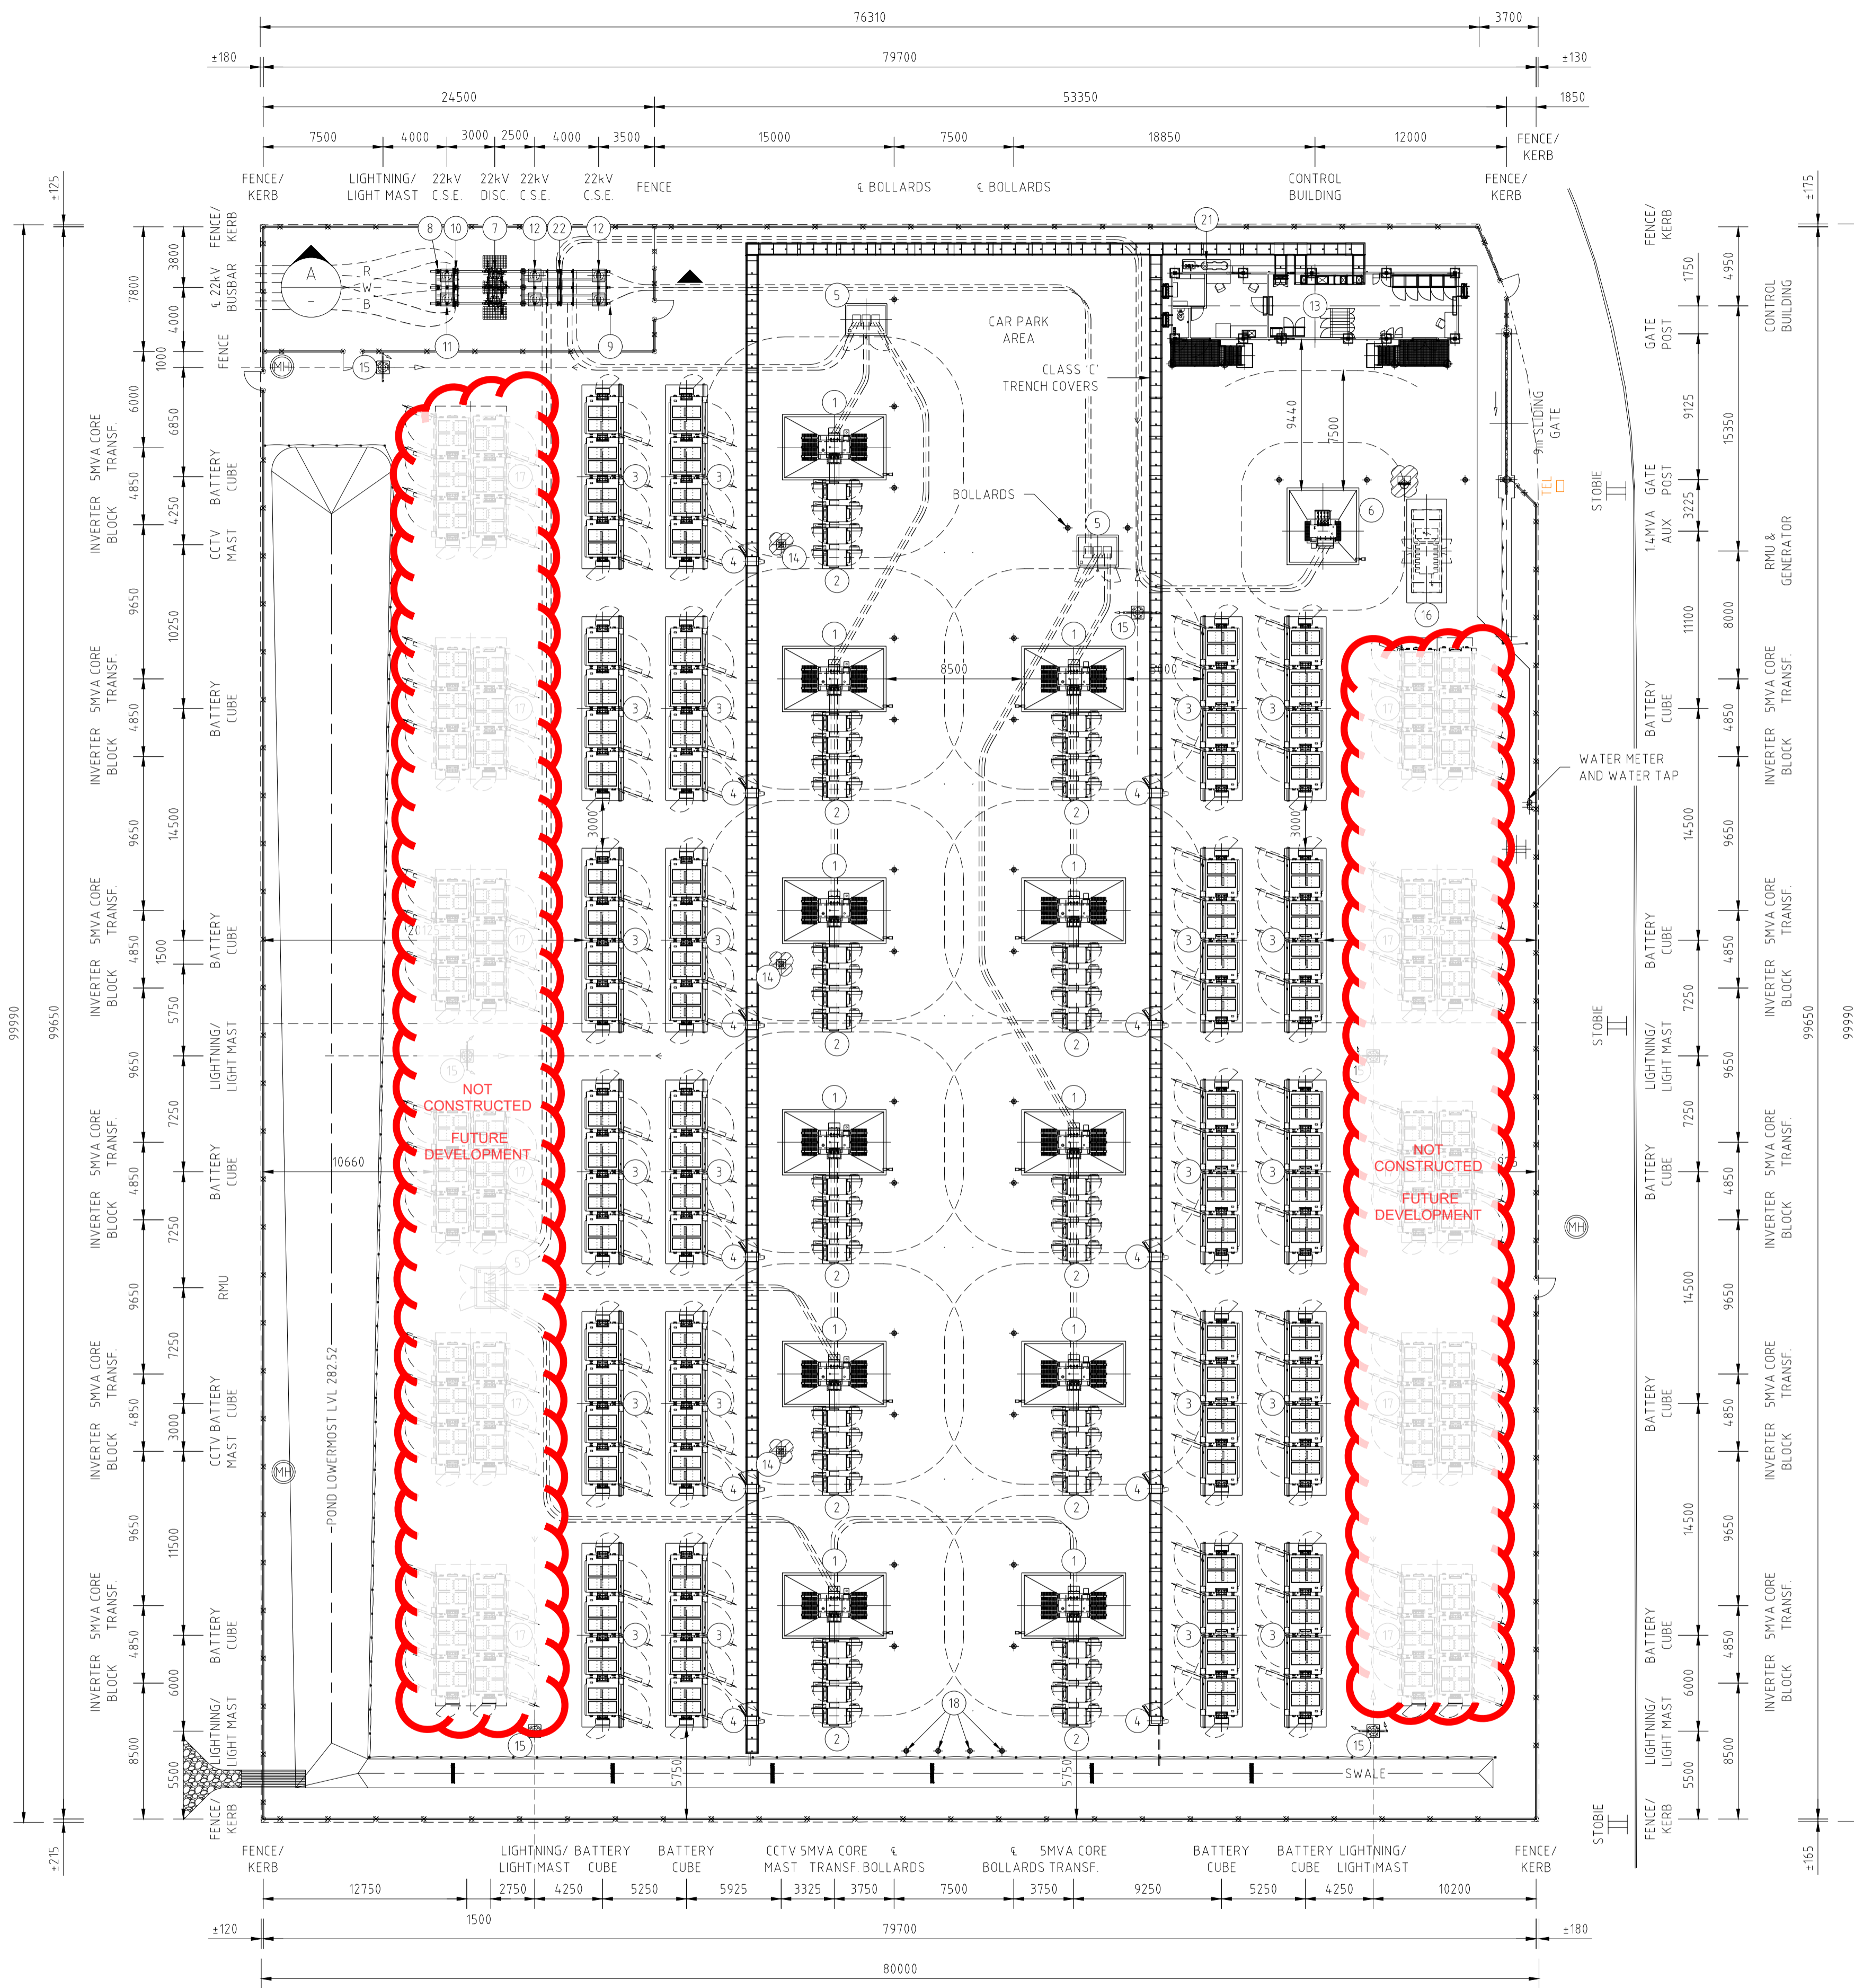

PLAN VIEW
BROKEN HILL BESS
SCALE 1:250

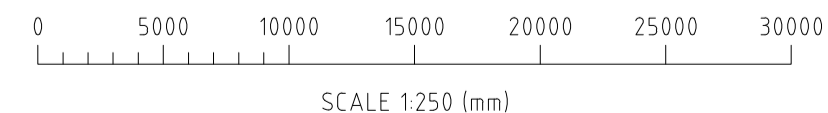

ISSUED FOR CONSTRUCTION



ZONE	REV	DESCRIPTION	DATE	CHK BY	APV BY
	01	POND SIZE REVISED AND SITE BOUNDARY ADDED	12/08/2022	T.D.S.	T.D.S.
	00	ISSUED FOR CONSTRUCTION	25/07/2022	R.B.	T.D.S.
	A4	1000L WATER TANK ADDED AND BOLLARDS REDUCED	17/06/2022	P.v.S.	T.D.S.
	A3	RE-ISSUED FOR APPROVAL	13/06/2022	P.v.S.	T.D.S.
	A2	ISSUED FOR APPROVAL	12/05/2022	P.v.S.	T.D.S.

REVISIONS

FLUENCE CONFIDENTIAL & PROPRIETARY INFORMATION



STATUS FOR CONSTRUCTION	PROJECT AGL - BROKEN HILL BESS
TITLE GENERAL ARRANGEMENTS AND LAYOUT - BESS FACILITY	REV 01
DRAWN T.L.S. DATE 01/03/2022	DRAWING NO. 0775-DRW-FLN-02-001
REVIEW P.v.S. DATE 16/03/2022	SHEET 1 OF 1
APPRVD T.D.S. DATE 16/03/2022	